

Experience! Conference & Expo

July 16-19, 2017

Marriott Marquis Houston_Texan Ballroom E-H
Houston, TX



| Show Information | |
|------------------|-------------------------------|
| Show Name | Experience! Conference & Expo |
| Show Dates | 07/17/19/17 |
| Move-In | 07/16/17 |
| Job # | T171960717 |
| AE | Deb Peatt |


| Inventory as of 12/19/2016 | | | |
|----------------------------|------|-----|-------|
| Dimension | Size | Qty | SqFt |
| 10'x10' | 100 | 46 | 4,600 |
| Totals: | | 46 | 4,600 |

| Icon | Floor Plan Legend |
|------|---------------------|
| · | ? |
| · | ? |
| · | ? |
| · | ? |
| ! | Pending FM Approval |

| Venue Info | |
|---------------|--|
| Building Name | Marriott Marquis Houston |
| Hall | Texan Ballroom E-H |
| Floor | Level 4 |
| SqFt | ? |
| Address | 1777 Walker Street, Houston Texas 77010 |

| Drawing Information | |
|---------------------|--|
| File Path | J:\SES Floorplans\01_SES SHOW FLOORPLANS\201707_July |
| File Name | 07_Experience! Conference & Expo_T171960717.dwg |
| Drawn By | JIP |
| Last Saved | 12/19/2016 12:49 PM |
| Saved By | Jperez |
| Tab | Floorplan |
| Paper Size | ANSI full bleed A (8.50 x 11.00 Inches) |
| Scale | ? = 1'-0" |

1531 Carroll Drive NW
Atlanta, GA 30318
(v) 404-720-8600
(f) 404-720-8750

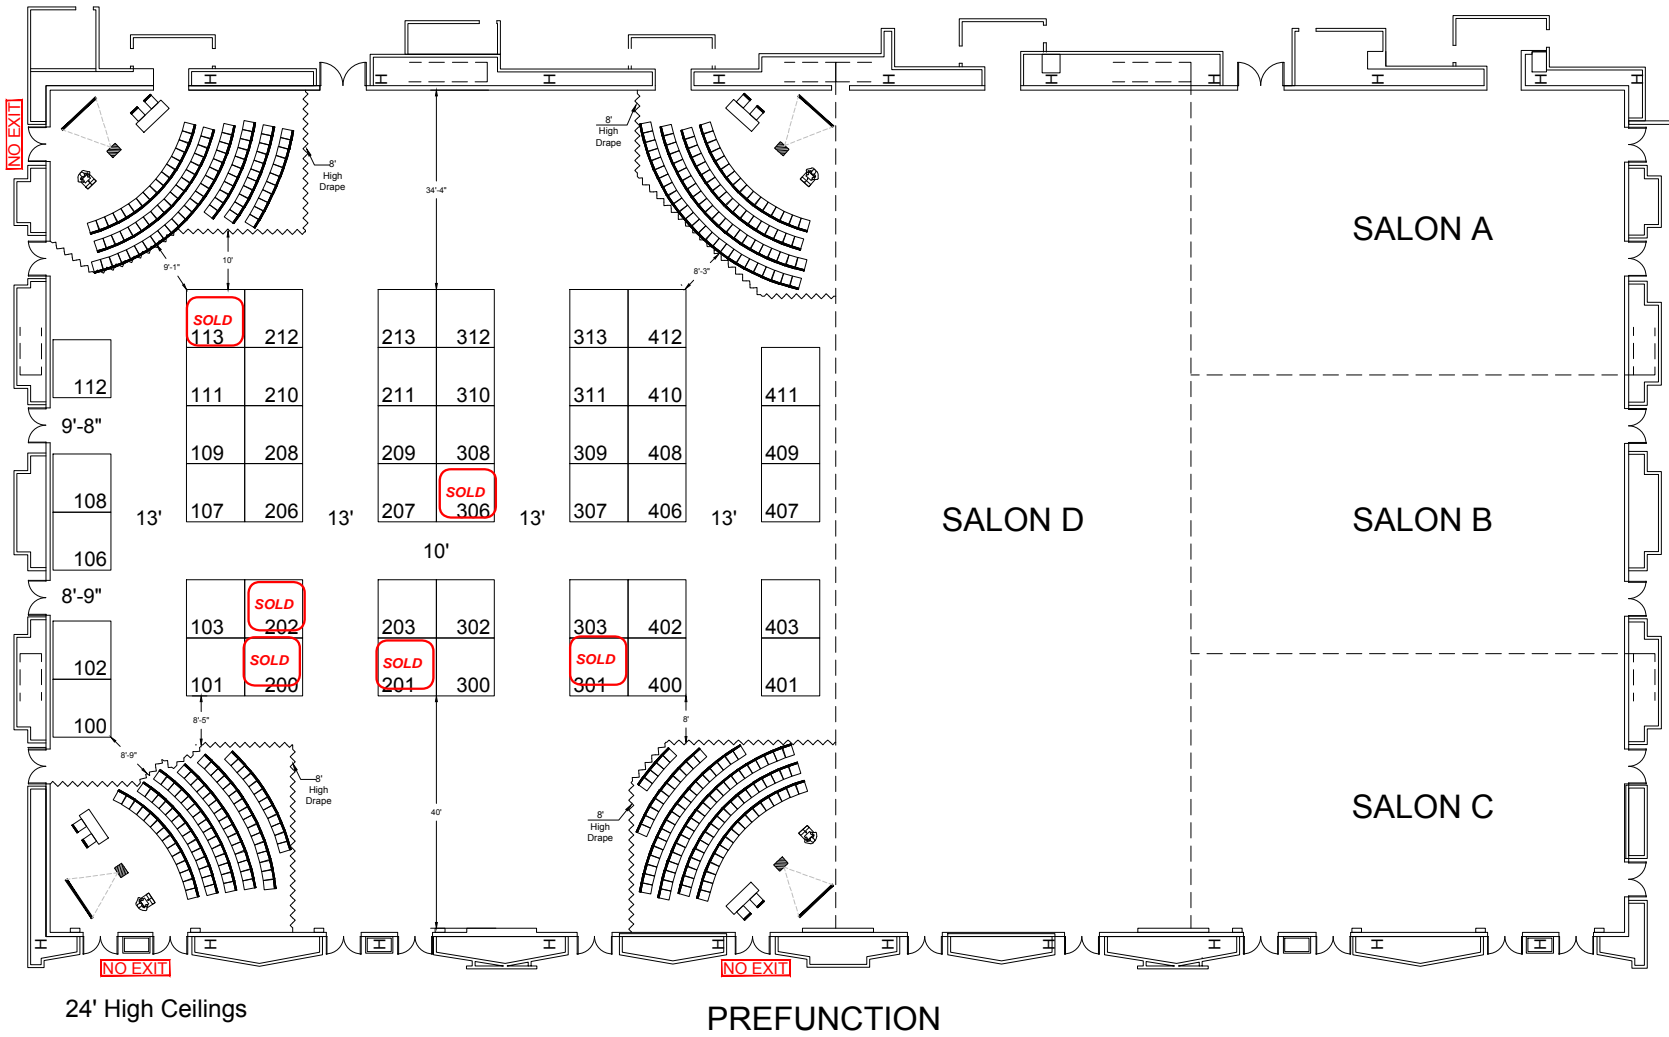

DRAWN FROM PDF: NOT TO EXACT SCALE

SUBJECT TO FIRE MARSHAL APPROVAL